




RIGHT ELEVATION

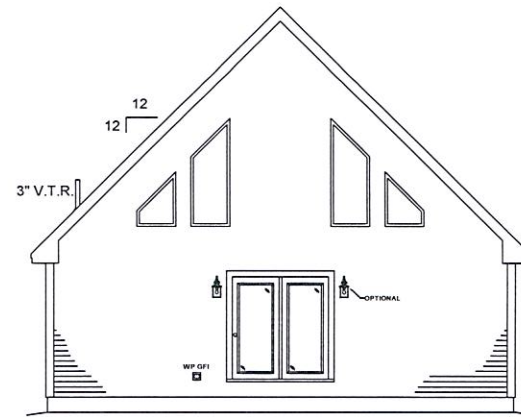

FRONT ELEVATION

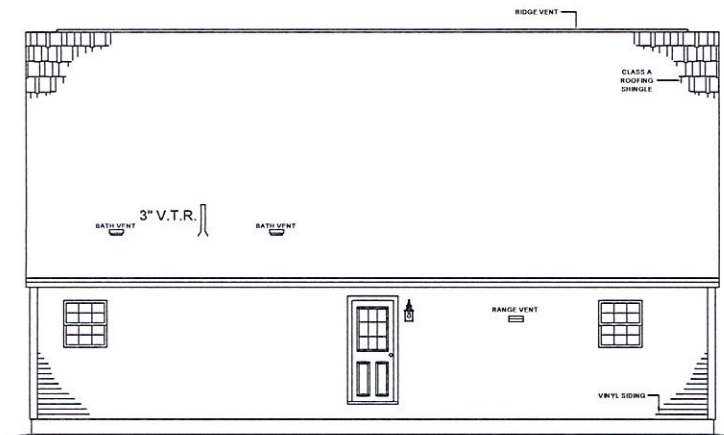


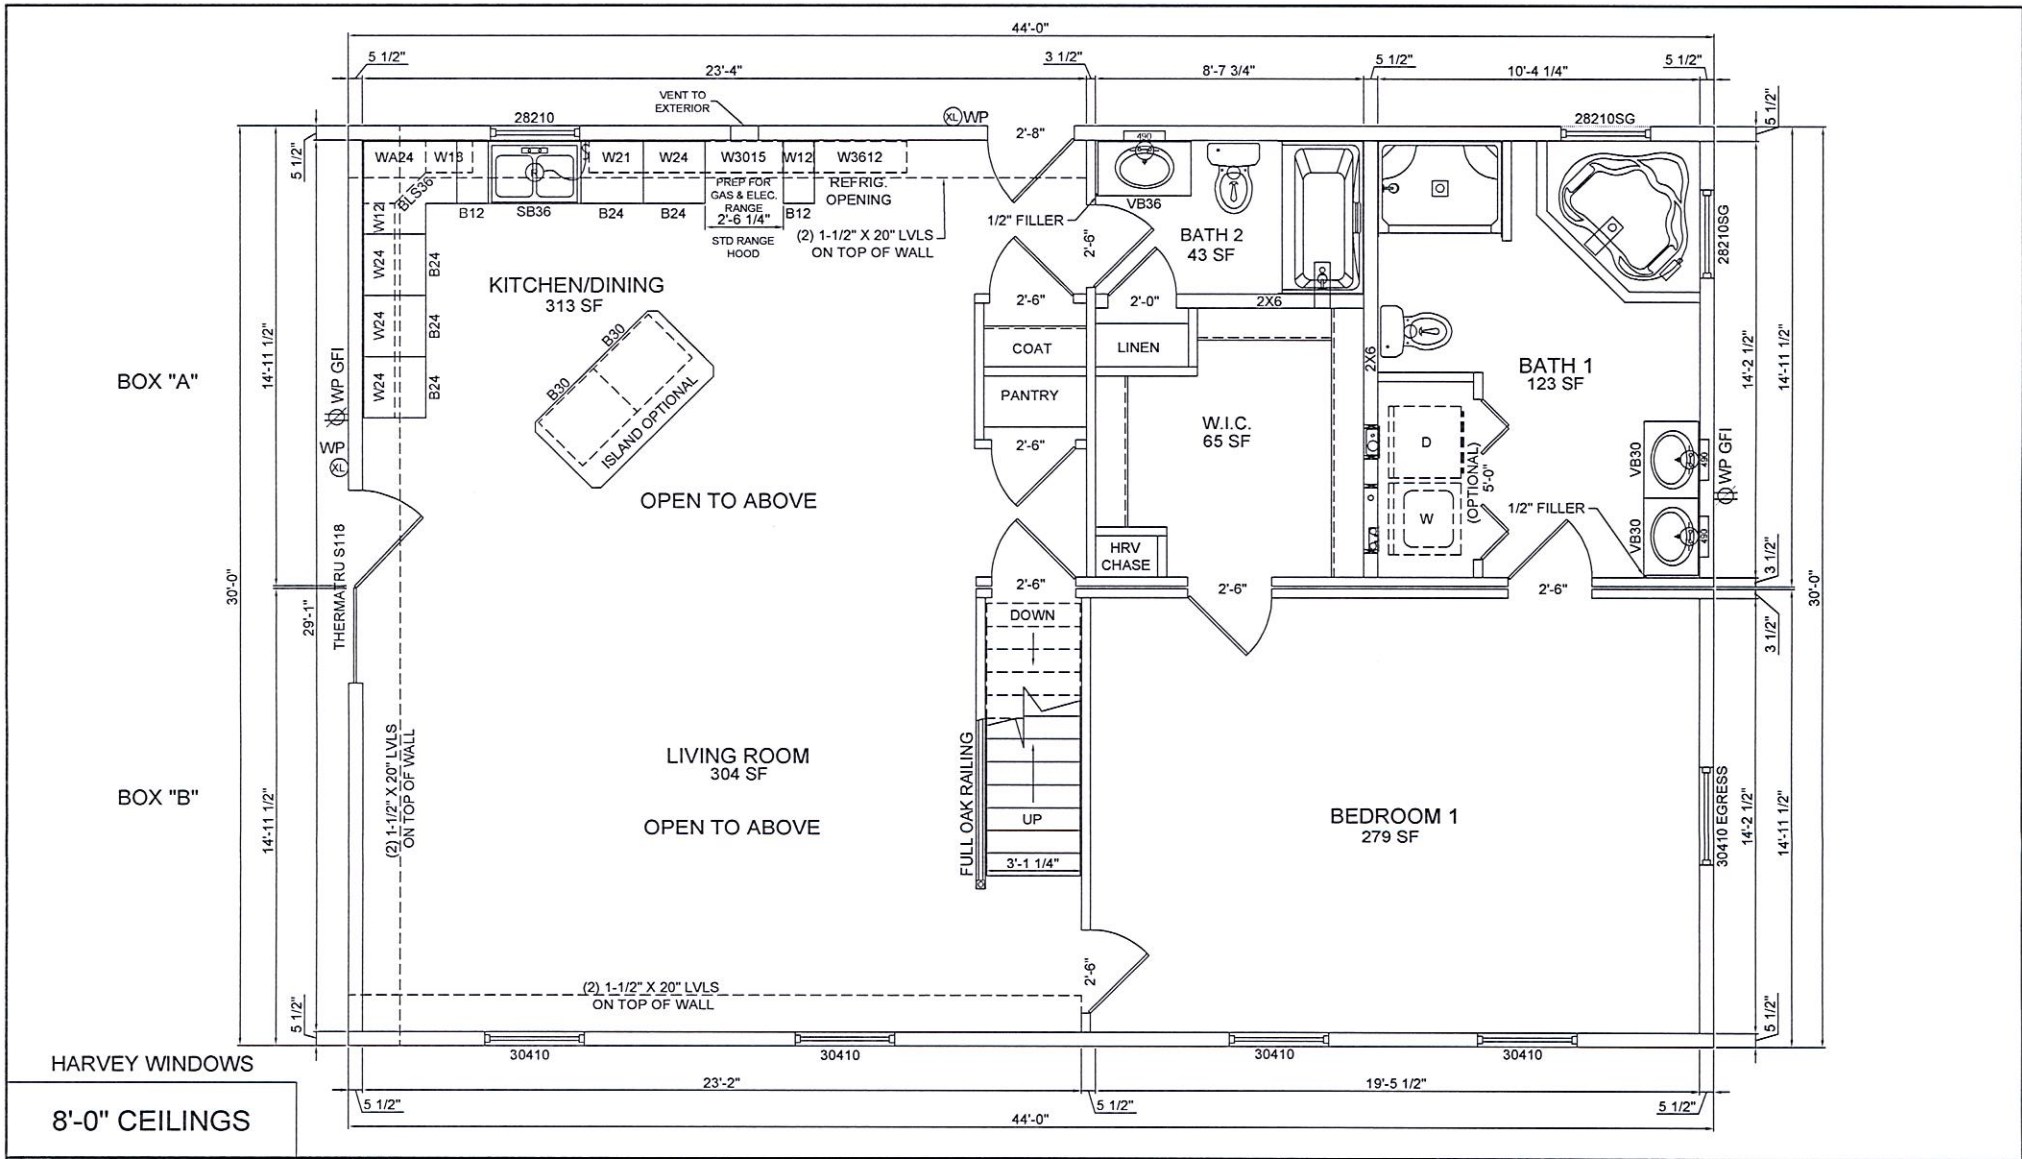
LEFT ELEVATION

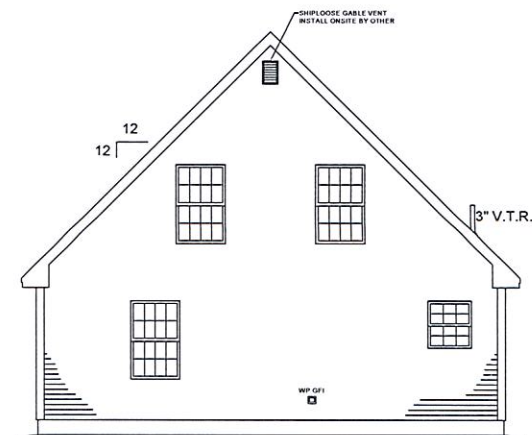

REAR ELEVATION


NOTE:
 - ELEVATIONS ARE FOR GRAPHIC REPRESENTATION ONLY. REFER TO WORK ORDER FORM FOR DETAILED INFORMATION.
 - EXTERIOR STEPS, RAILINGS & LANDINGS ONSITE BY OTHER.


<p>ARCHITECT</p>	<p>BUILDER</p>	<p>PROJECT TITLE Sebago Chalet</p> <p>FILE NAME: SERIAL #:</p>	<p>EXTERIOR ELEVATIONS</p> <p>SHEET # P2a SCALE: 1/8" = 1'-0" DWN BY: KBS DATE:</p>	<p>REVISIONS</p> <table border="1"> <tr><td> </td><td> </td></tr> <tr><td> </td><td> </td></tr> <tr><td> </td><td> </td></tr> </table>								<p>KBS BUILDERS, INC. 300 PARK STREET, SOUTH PARIS, ME 04281 PHONE: 207-739-2400 FAX: 207-739-2223</p>



HARVEY WINDOWS

8'-0" CEILINGS

<p>ADVISOR</p>	<p>BRAND</p>	<p>PROJECT NAME Sebago Chalet</p> <p>FILE NAME: SERIAL #:</p>	<p>1st FLOOR PLAN</p> <p>SHEET # P3 SCALE: 1/4" = 1'-0" DWN BY: KBS DATE:</p>	<p>REVISIONS</p> <table border="1"> <tr><td> </td><td> </td></tr> <tr><td> </td><td> </td></tr> <tr><td> </td><td> </td></tr> </table>								<p>KBS BUILDERS, INC. 300 PARK STREET, SOUTH PARIS, ME 04281 PHONE: 207-739-2400 FAX: 207-739-2223</p>

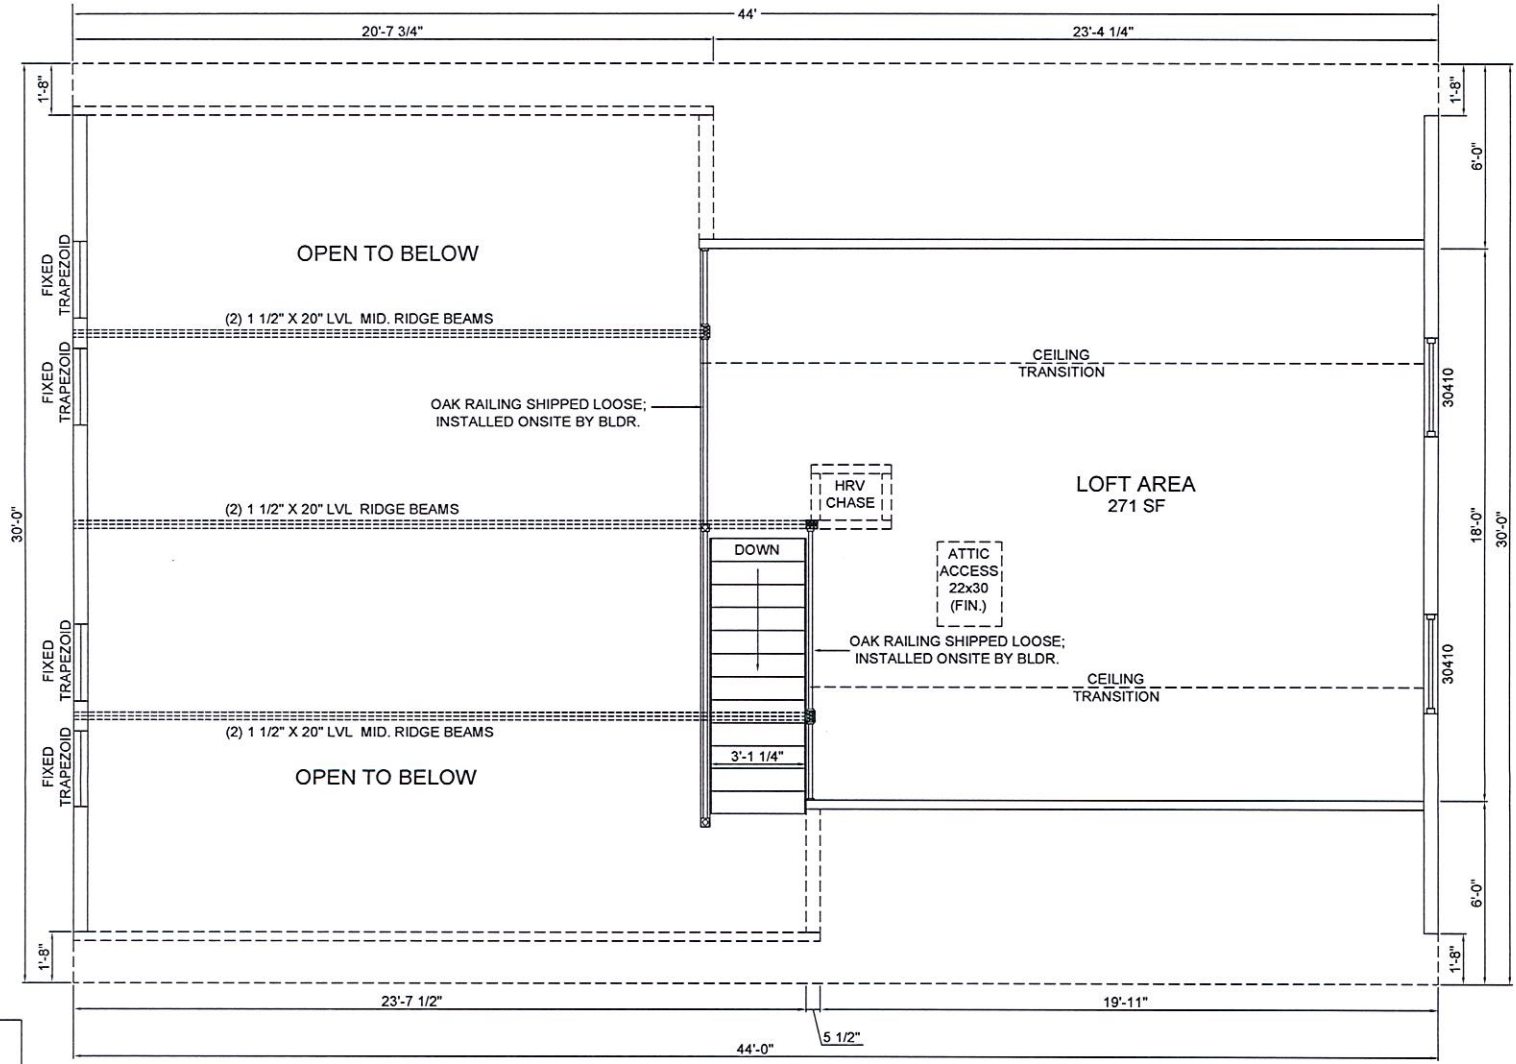

HARVEY WINDOWS

8'-0" CEILINGS

Sebago Chalet

FILE NAME:
SERIAL #:

2nd FLOOR PLAN

SHEET # P4
SCALE: 1/4" = 1'-0"
DWN BY: KBS
DATE:

REVISIONS



KBS BUILDERS, INC.
300 PARK STREET, SOUTH PARIS, ME 04281
PHONE: 207-739-2400 FAX: 207-739-2223